




www.kljeng.com

LEGEND

- +++++ TRACK 2960
- +++++ TRACK 2970 (FUTURE)
- +++++ TRACK 2971
- +++++ TRACK 2972
- +++++ TRACK 2973
- +++++ EXISTING RAIL
- PNMHC BOUNDARY

NOTE - TRACK LENGTHS SHOWN ACCOUNT FOR 14' OF CLEARANCE FROM ANY ADJACENT RAIL AND 50' OF FREE ROOM FROM ANY DERAIL.

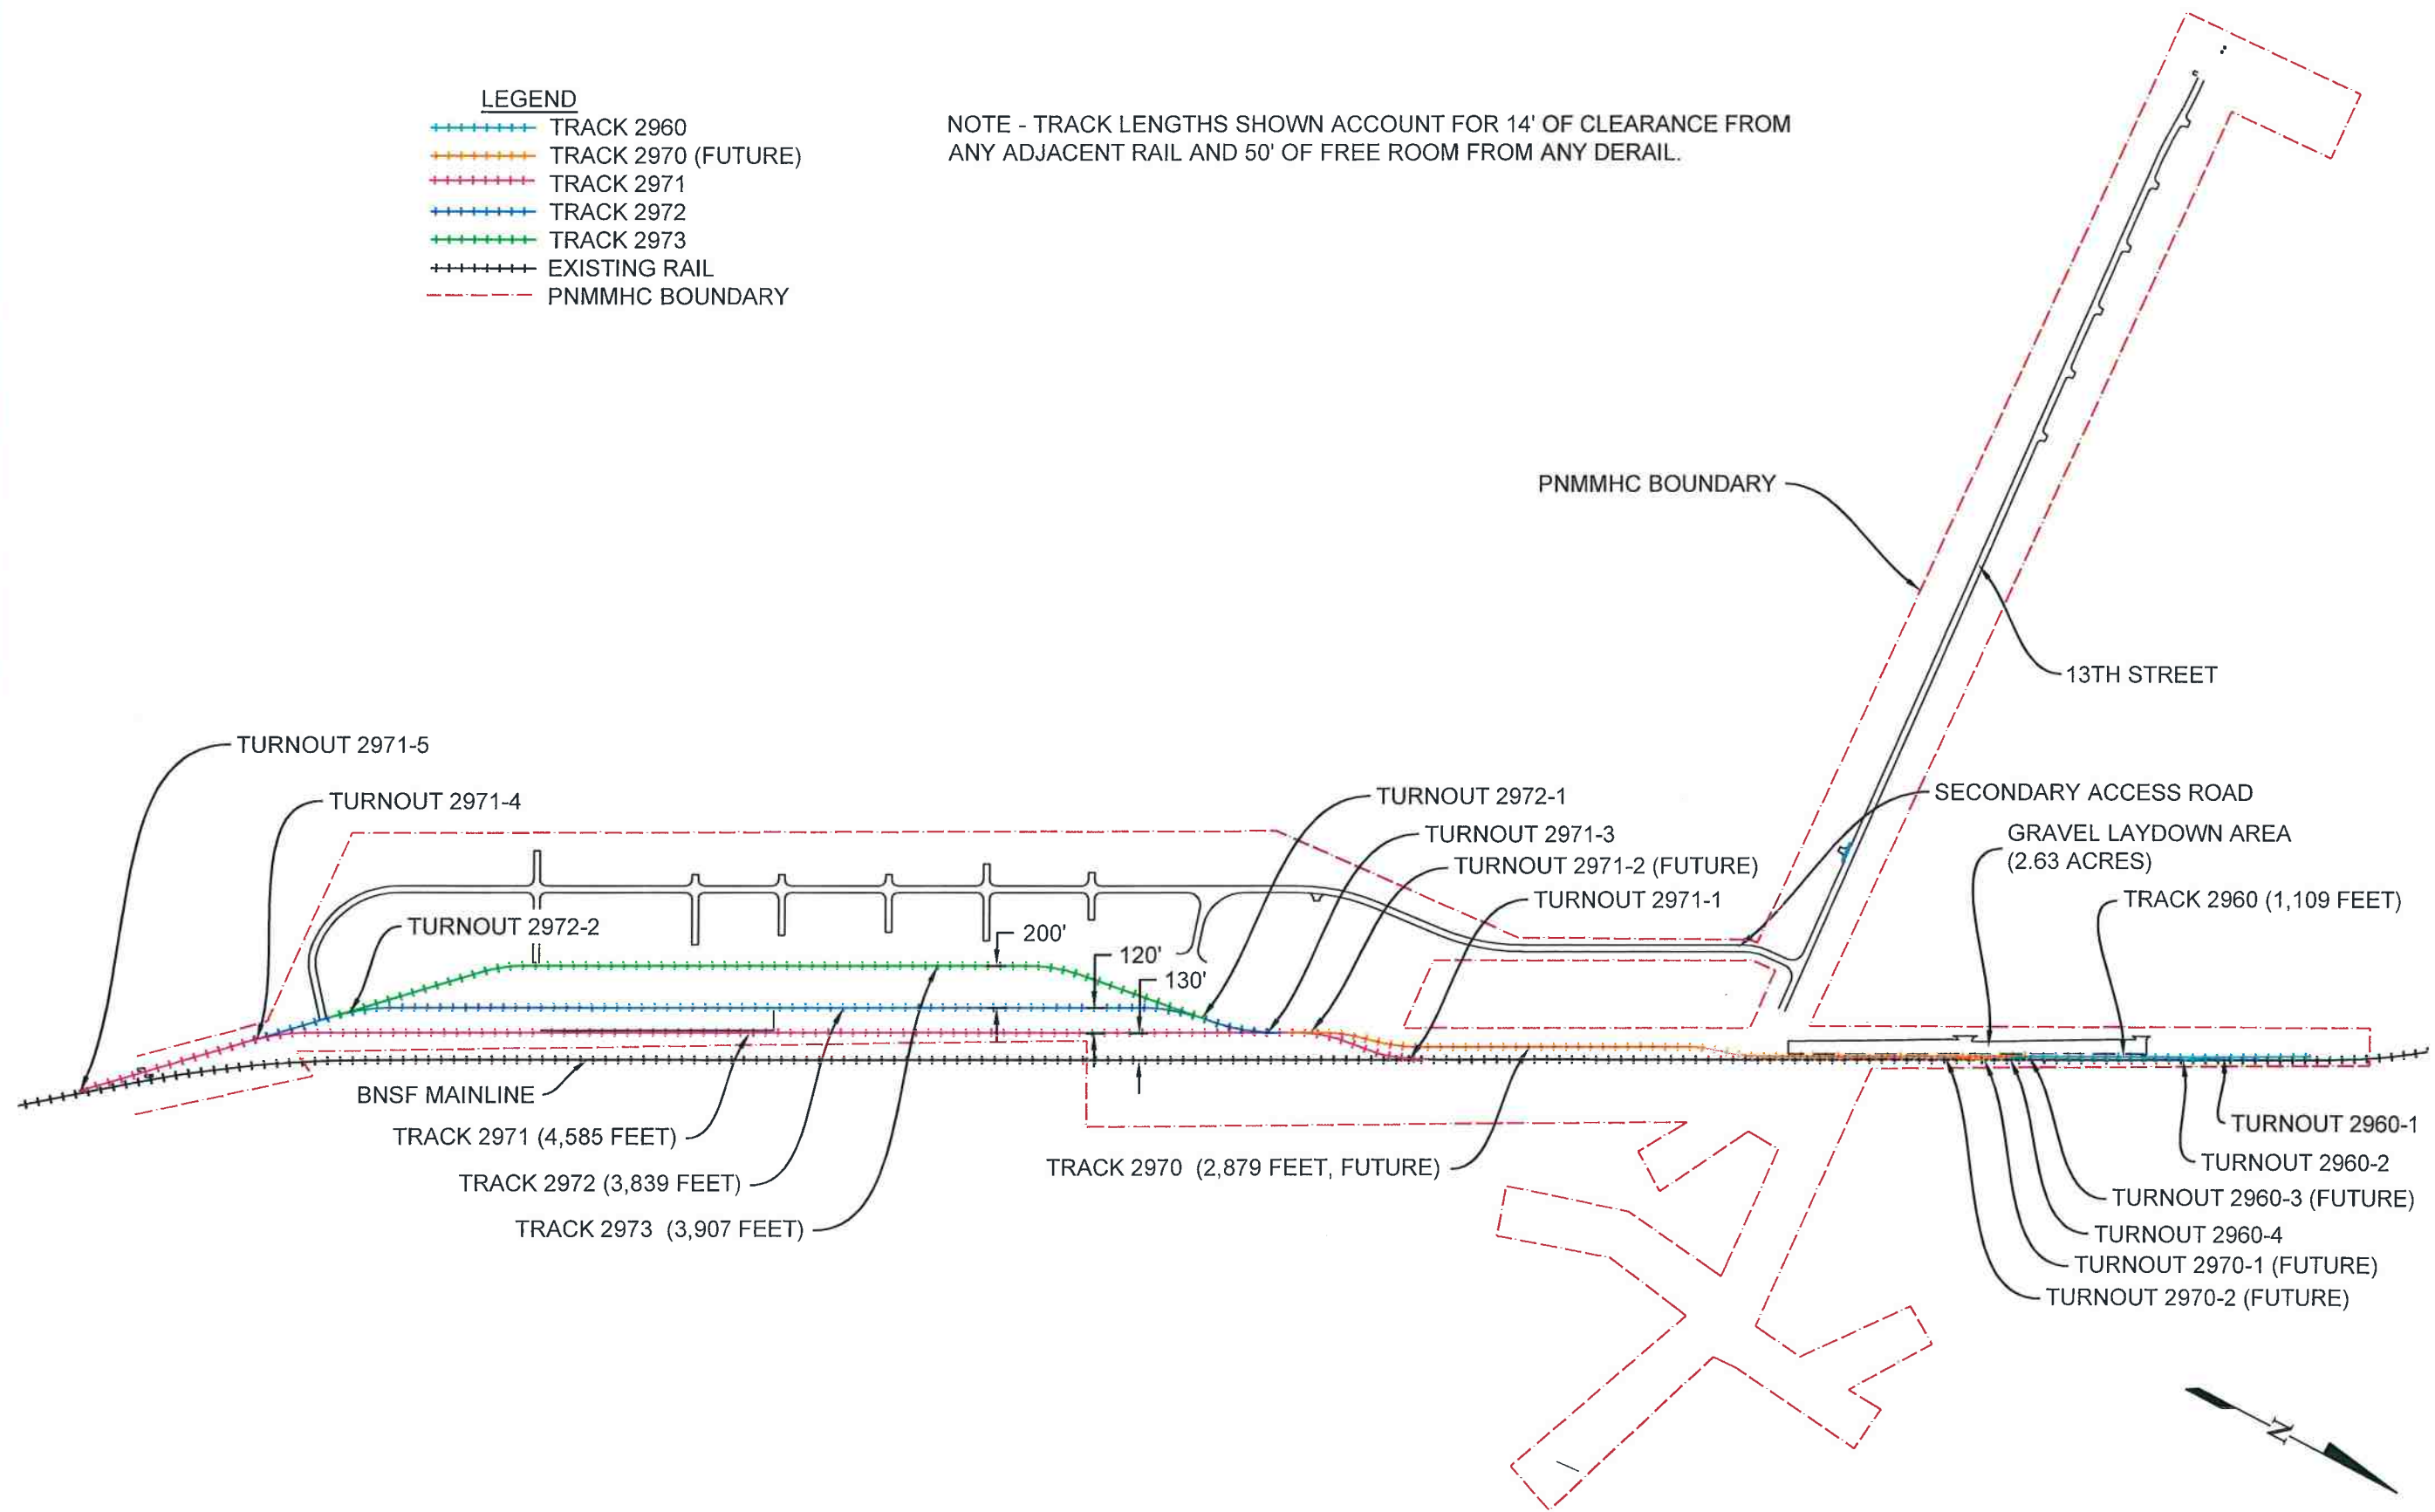

| | |
|-----|------|
| NO. | DATE |
| | |

| | |
|----------------|-----------|
| DRAFTED | CJH |
| REVIEWED | BJK |
| PROJECT NUMBER | 4412002 |
| ISSUE DATE | 2/17/2015 |

SHELBY TIGER GRANT
 PORT ON NORTHERN MONTANA ENERGY
 SHELBY, MT
 PNMHC RAIL LAYOUT



SHEET
1